



ROOM	Olney	BIW
STAFF ROOM	34.9m ²	29.9m ²
MEETING ROOM	20.9m ²	20.8m ²
PLANT ROOM	20.5m ²	19.9m ²
MANAGERS OFFICE	16.1m ²	16.55m ²
PALLETS	101	111

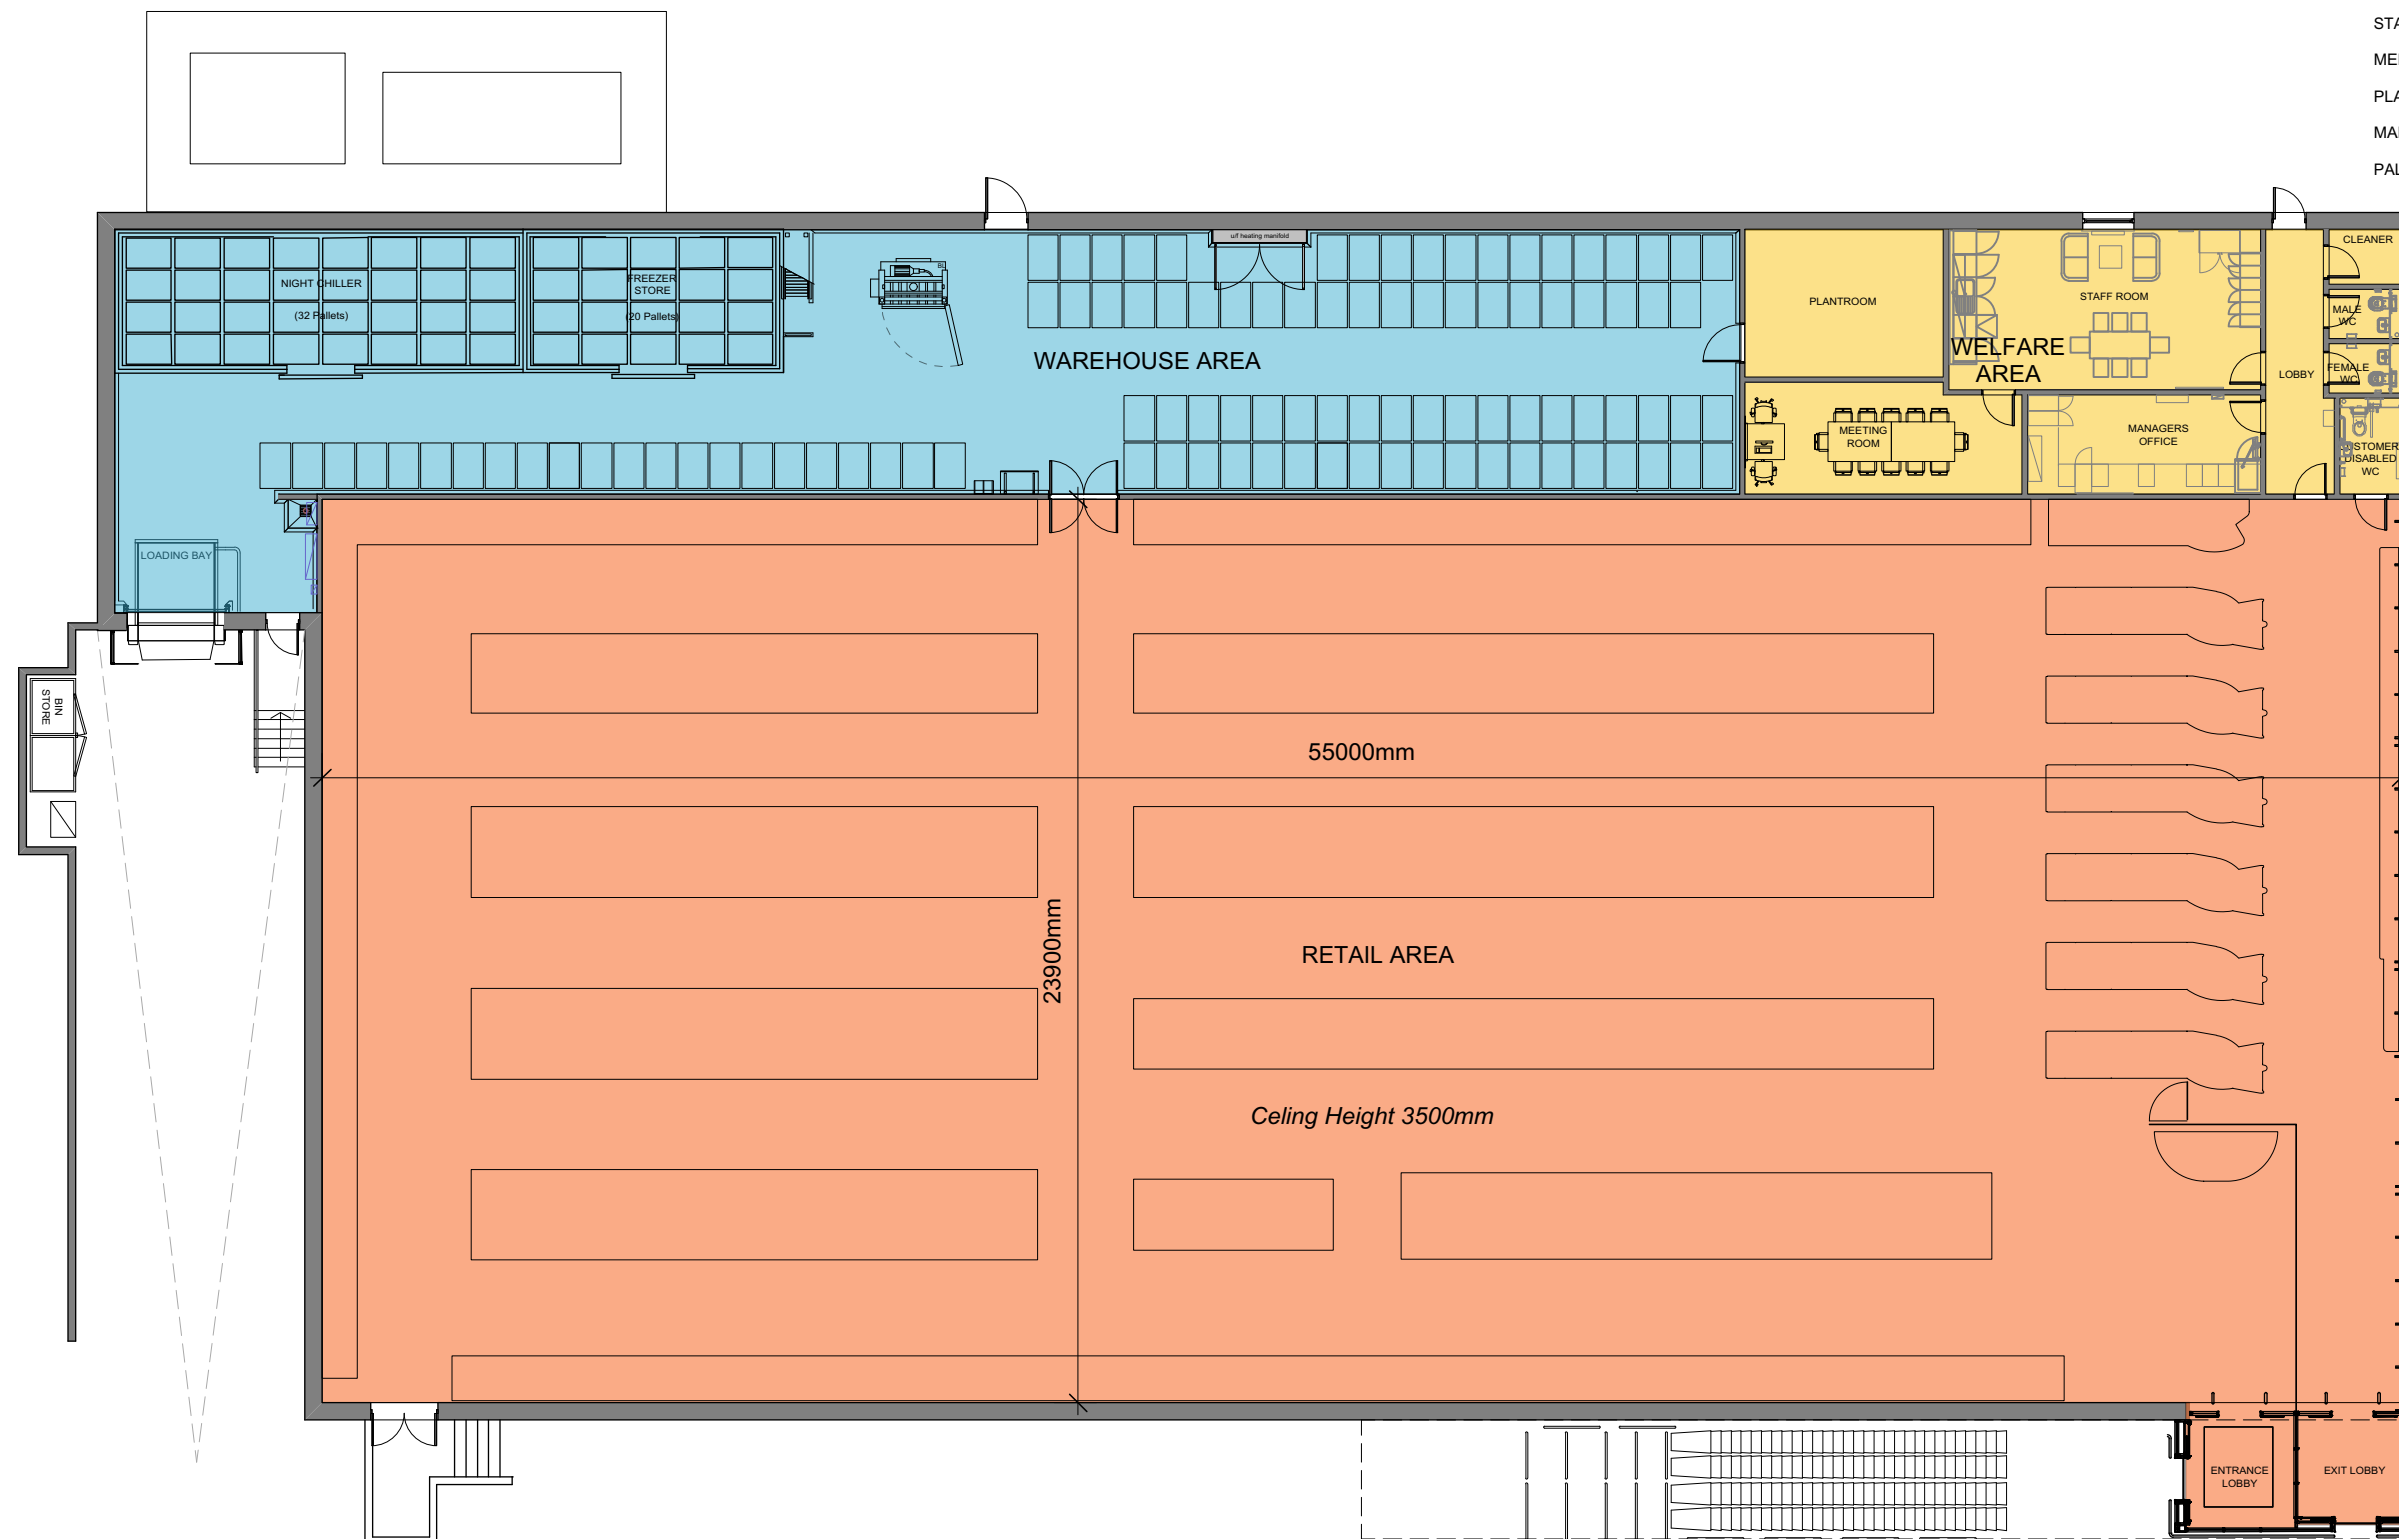

PROPOSED ALDI STORE		
PROPOSED ALDI GEA	1,865 sq m	20,074 sq ft
PROPOSED ALDI GIA	1,790 sq m	19,267 sq ft
RETAIL AREA (approx)	1,315 sq m	14,154 sq ft
WELFARE AREA (approx) (Including Walls + Ext Lobby)	157 sq m	1,689 sq ft
WAREHOUSE AREA (approx)	318 sq m	3,442 sq ft

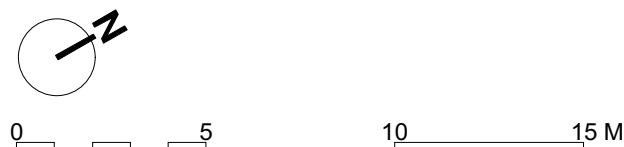

Scale 1:200 @ A3



Kendall Kingscott

Chartered Architects
Chartered Building Surveyors
Interior Designers
CDM Services

Glentworth Court, Lime Kiln Close
Stoke Gifford, Bristol BS34 8SR
+44 (0)117 931 2062
www.kendallkingscott.co.uk

Project
Aldi, Olney, Warrington Rd

Client
Aldi Stores Ltd

Scale Paper Size Filename
1:200 ISO A3 Olney Board approval.vwx

P2	14/12/2020	MWMS	Pallets added to warehouse and comparison table added.
P1	23/10/20	JKCMW	Drawing Issue
Rev	Date	By	Ap Note

Drawing Title
Proposed Floor Plan

Project Number Drawing Number Revision
200403-513 P2

Date Drawn Checked Purpose/Status
Oct 2020 JKC MW FEASIBILITY

Check all dimensions and levels on site

Only to be used on the site for which designed. The electronic transmission of designs/information contained in this drawing is carried out entirely at the User's risk and Kendall Kingscott Ltd. will have no liability for any errors or inaccuracies arising therefrom. The production of amended or updated information from the said designs/information by the User is entirely the responsibility of the User and Kendall Kingscott Ltd. shall have no responsibility in respect thereof whatsoever.